




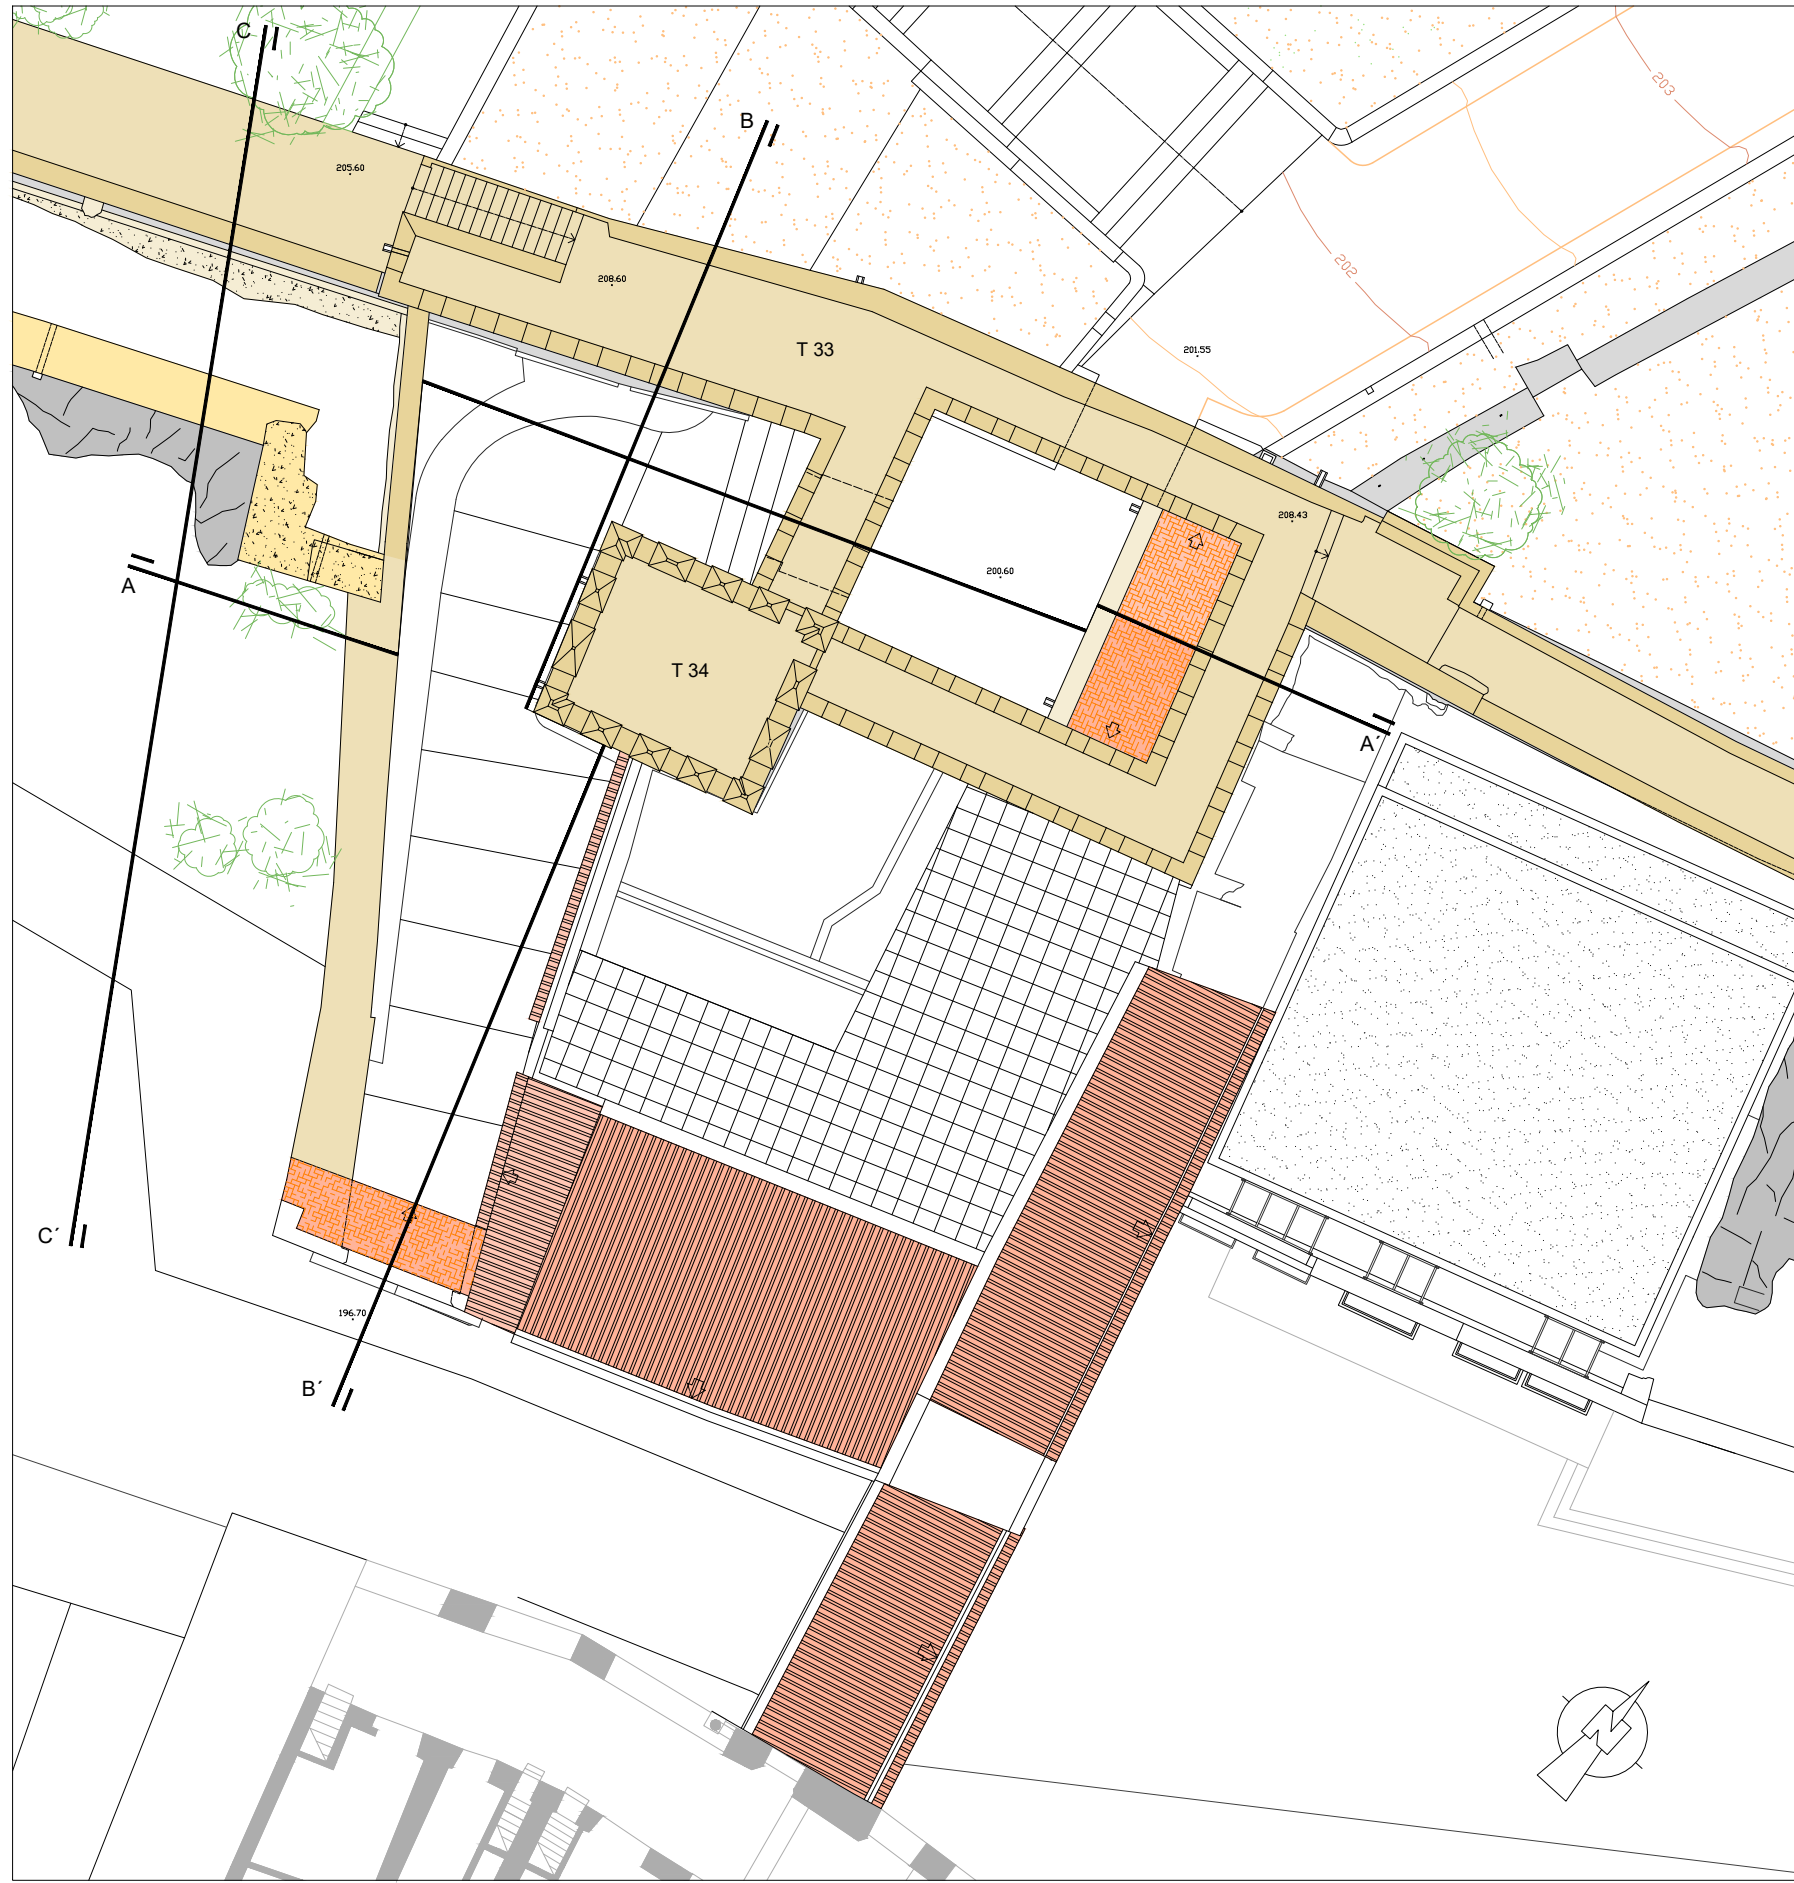

Planta paseo de ronda PUERTA DEL CAPITEL

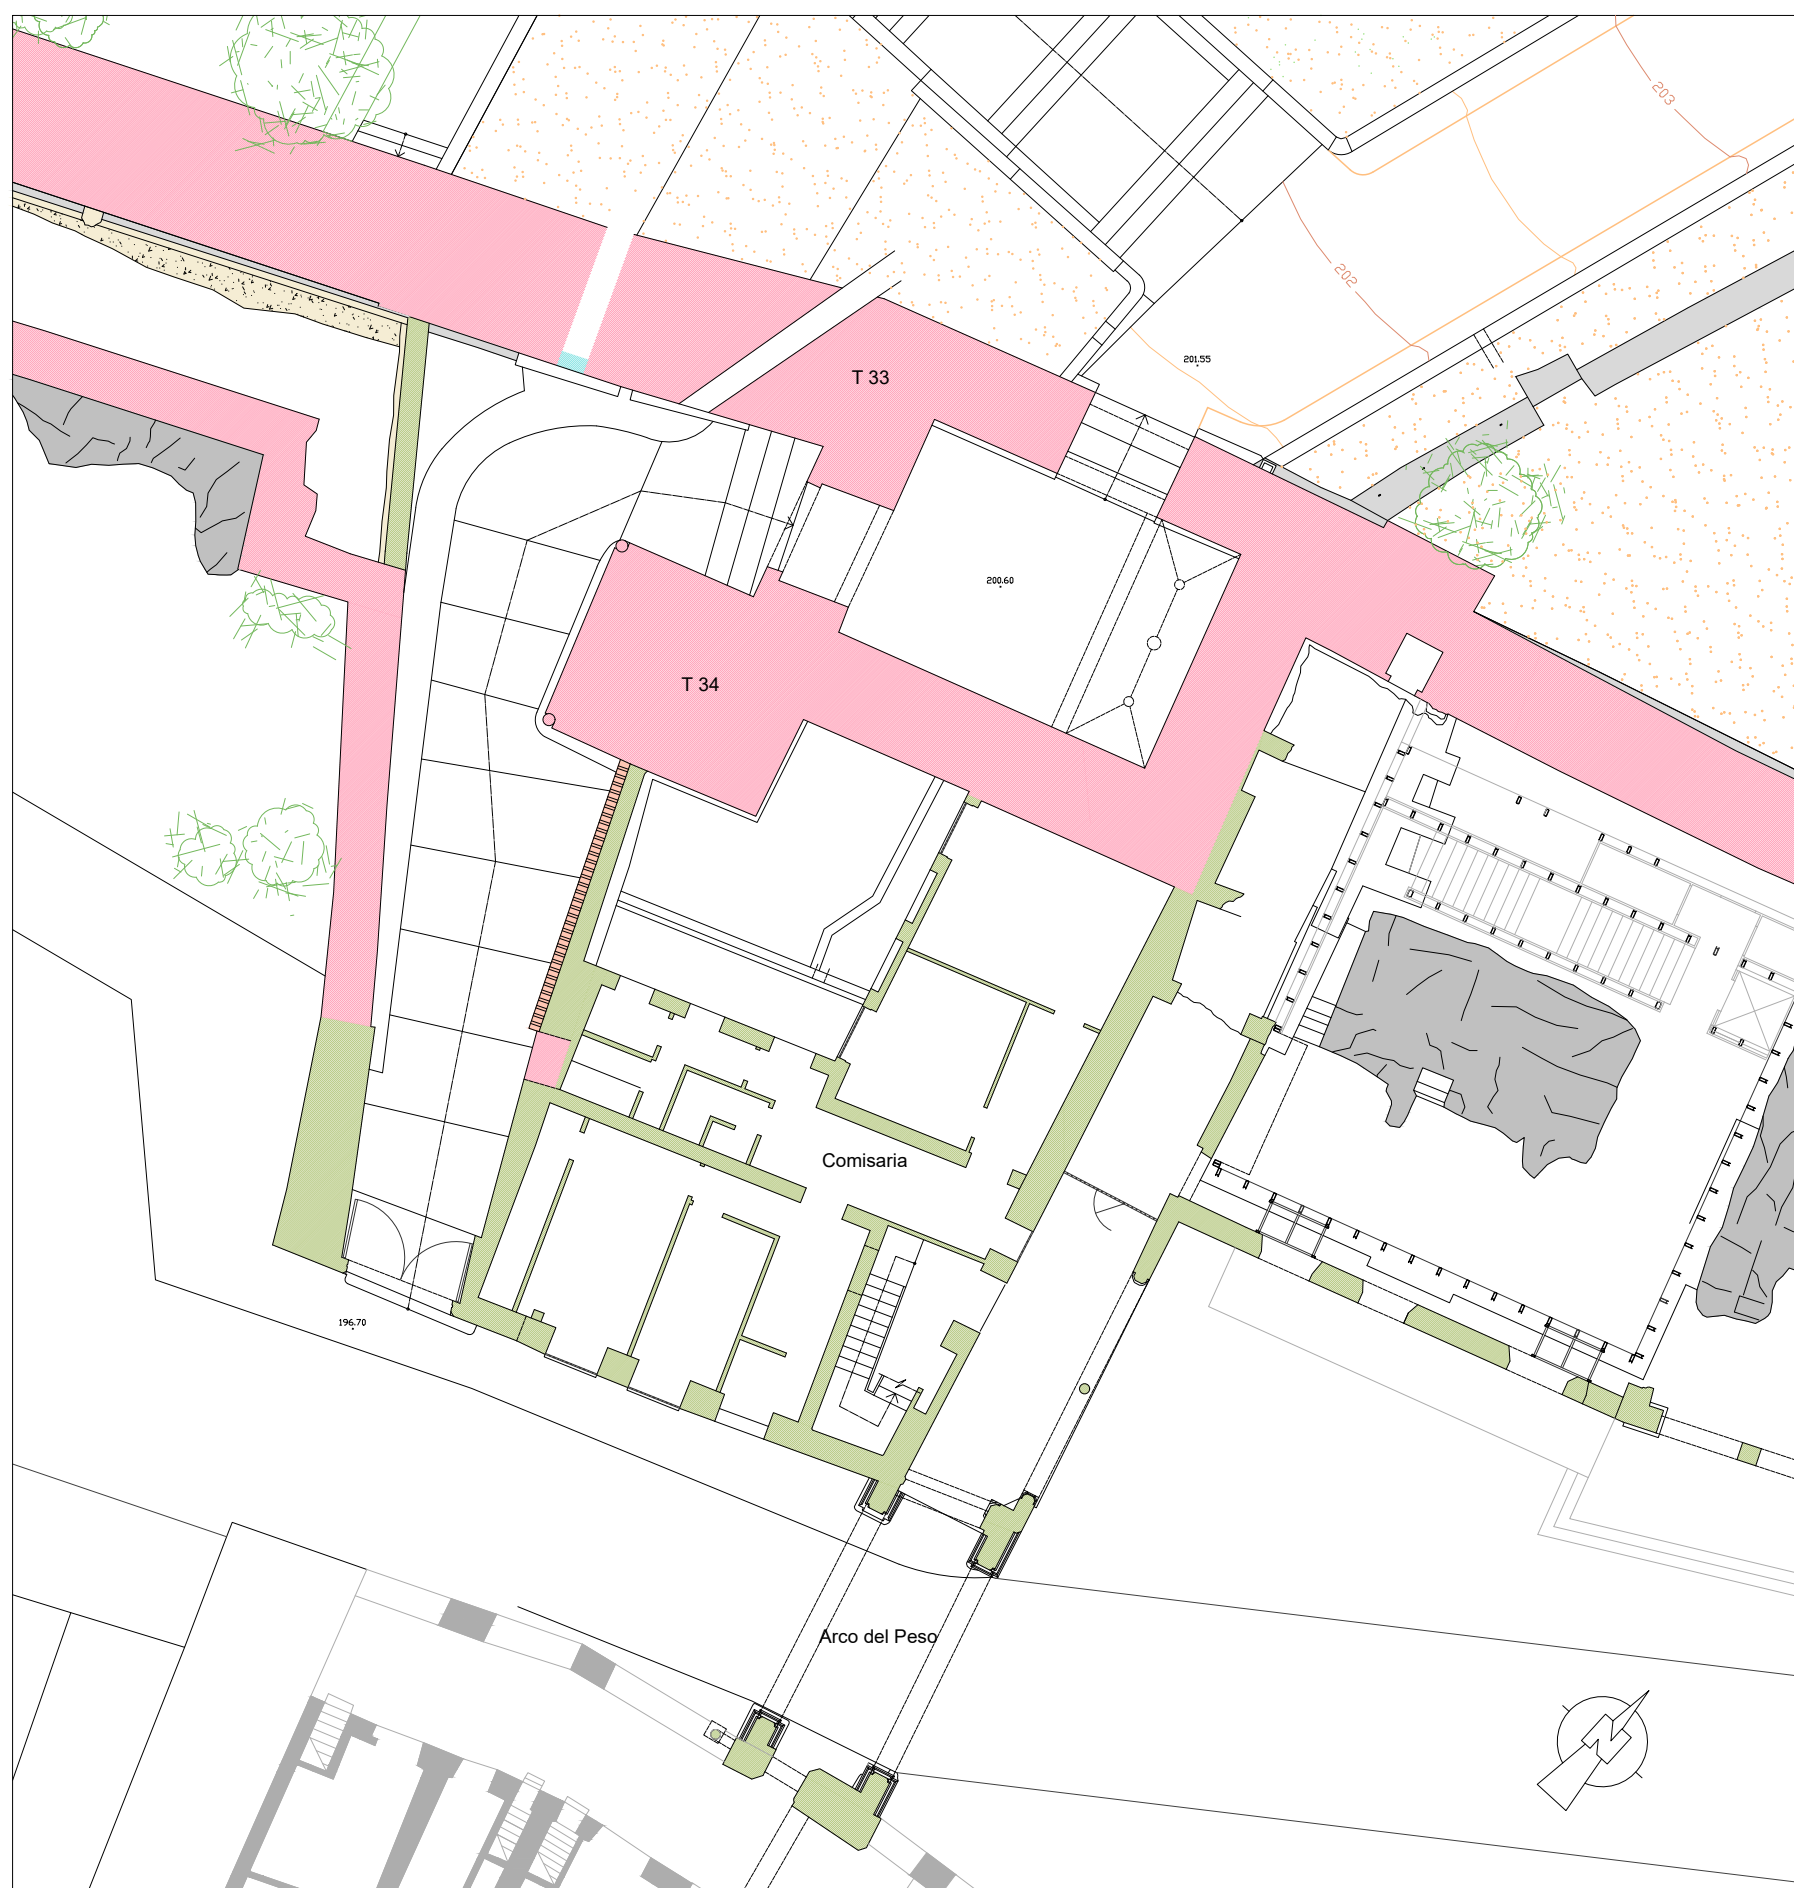

Planta Baja PUERTA DEL CAPITEL

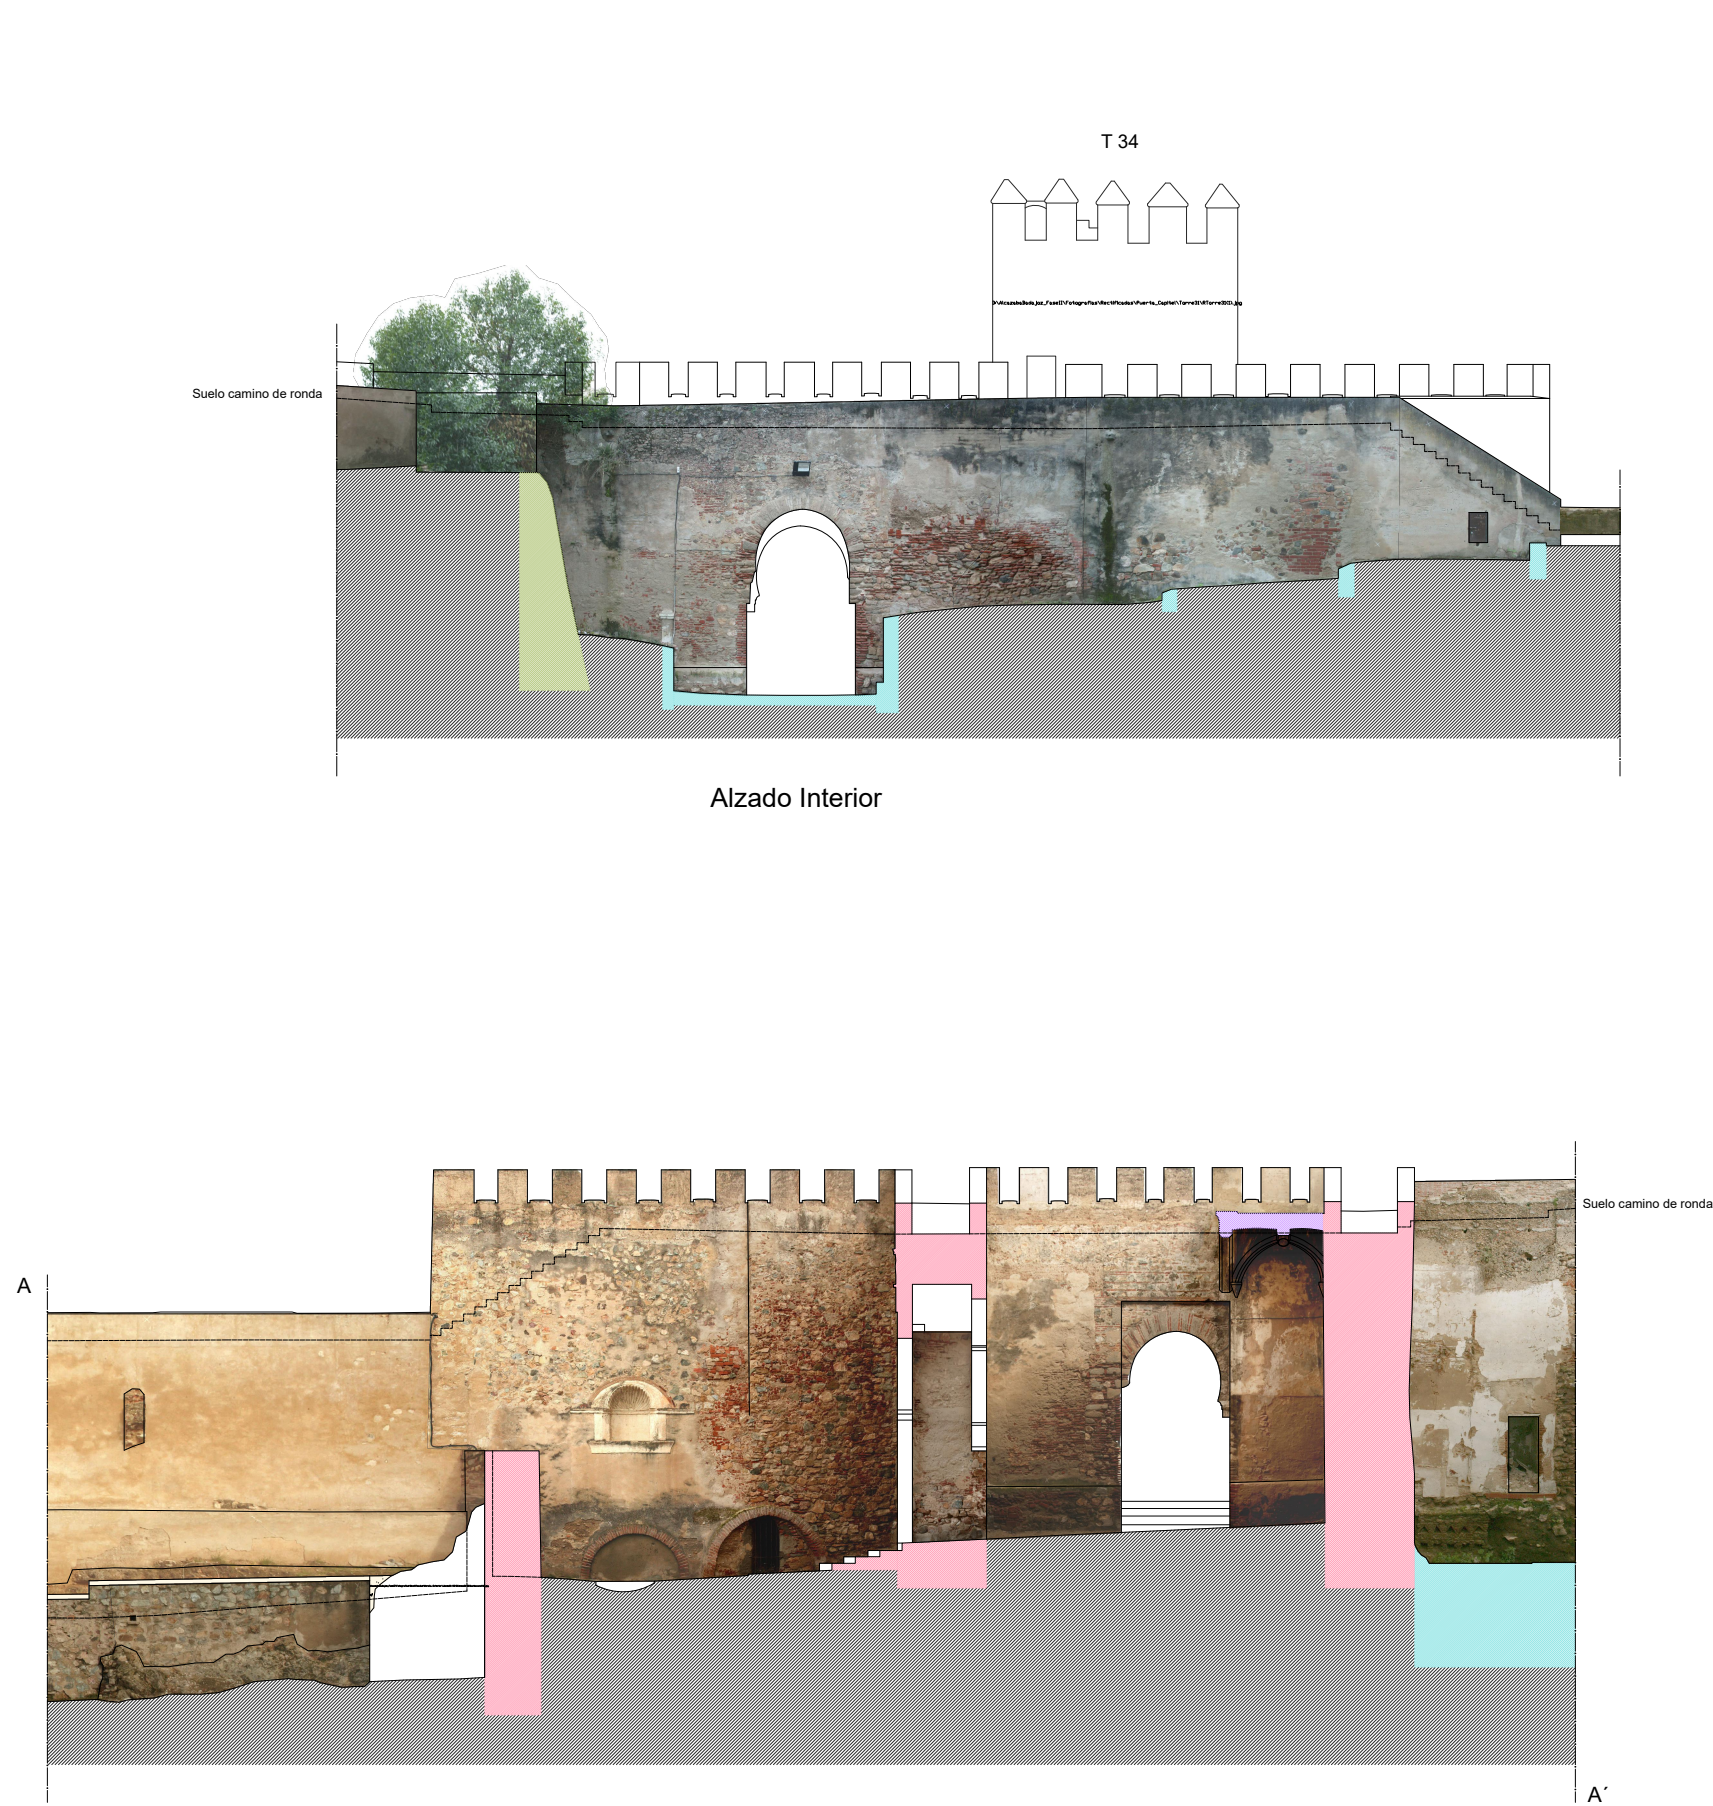

Cotas (m)

216 —

214 —

212 —

210 —

208 —

206 —

204 —

202 —

200 m —

198 —

Cotas (m)

212 —

210 —

208 —

206 —

204 —




202 —

200 m —

198 —

196 —

194 —

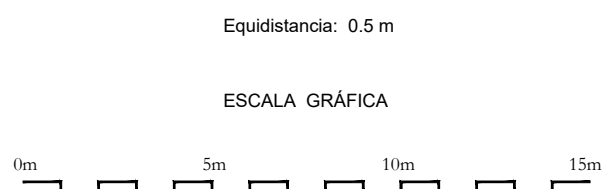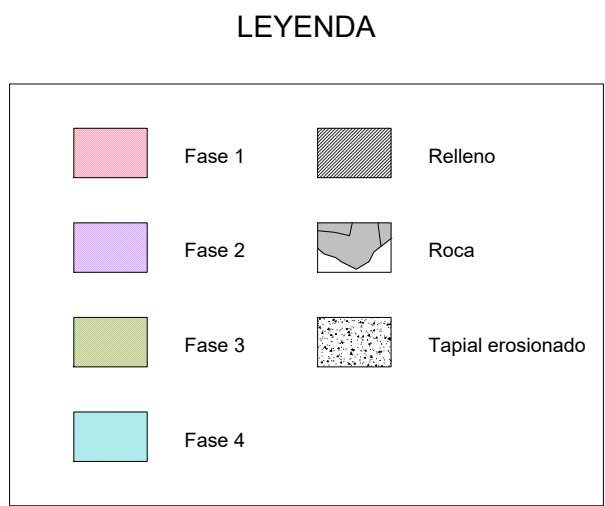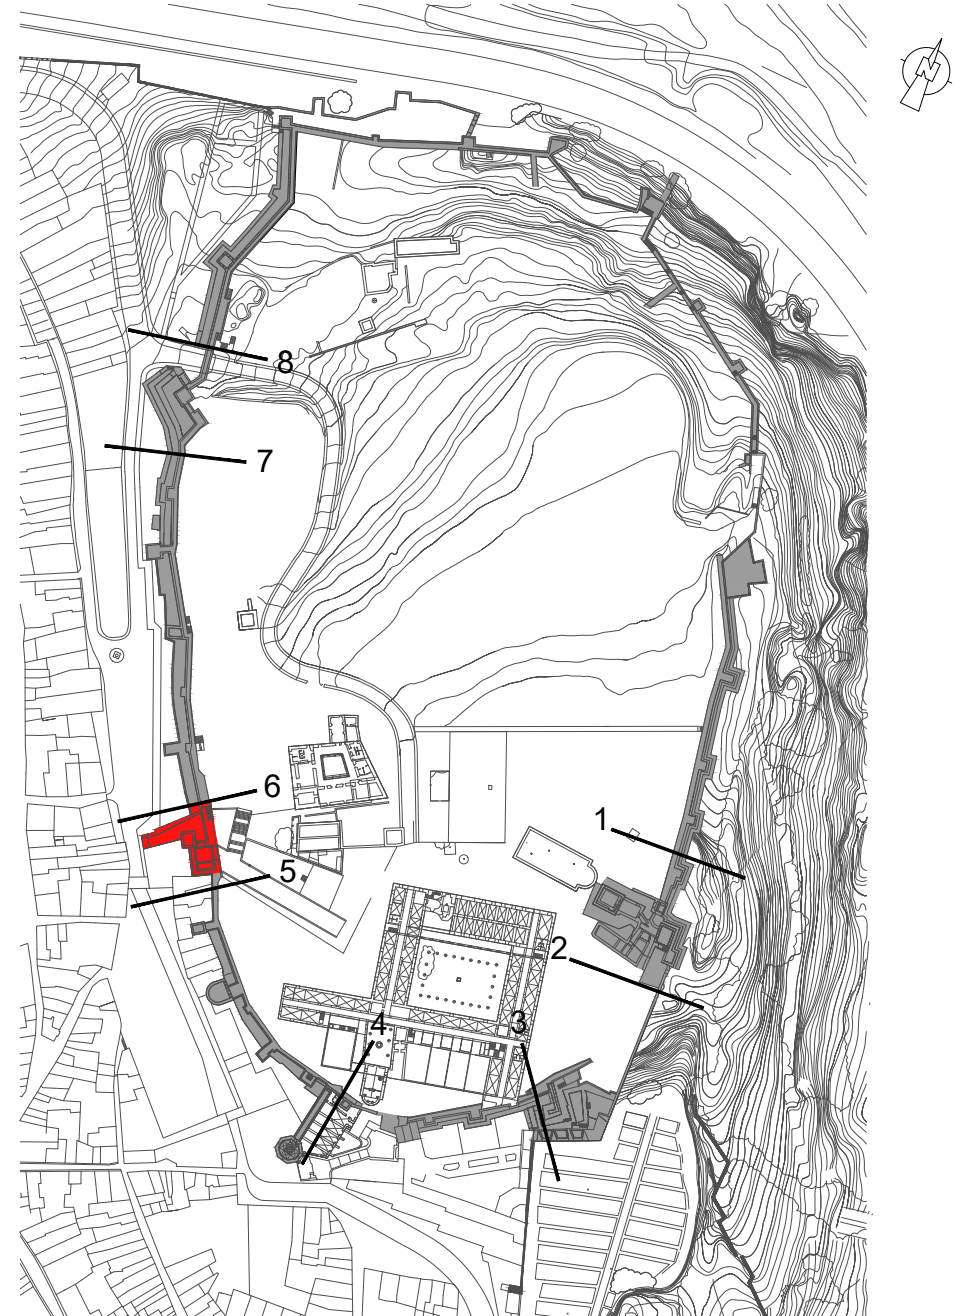

LEVANTAMIENTO ARQUITECTÓNICO
ALCAZABA DE BADAJOZ
FASE II

PLANO:
PLANTA, ALZADOS Y SECCIONES
TRAMO 5-6

MARZO - 12

Nº: 2.5

ESCALA
1: 200