

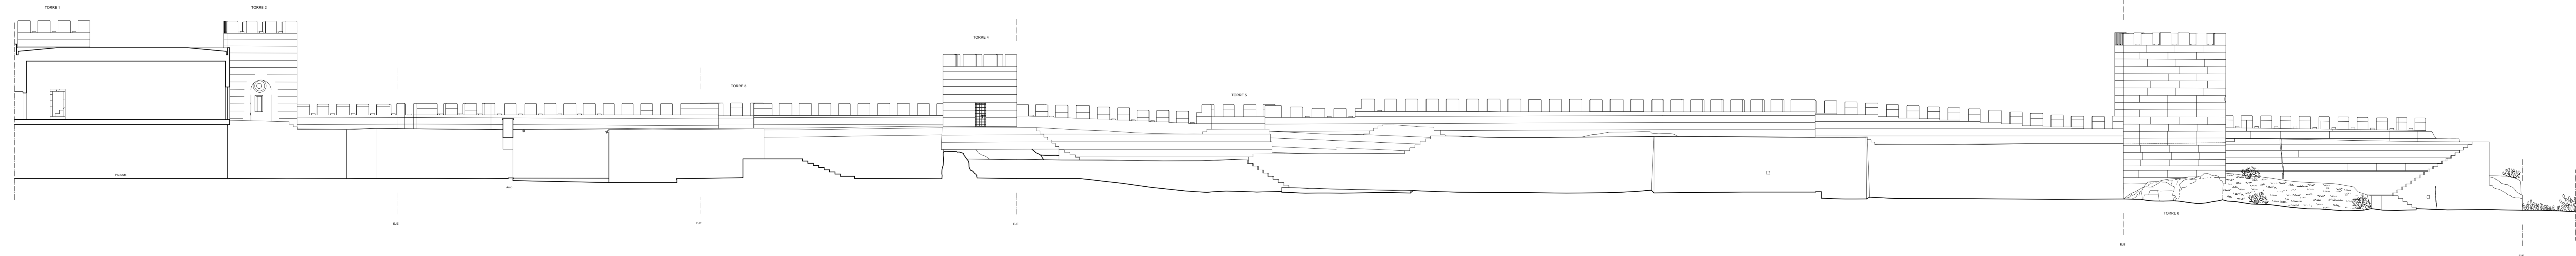
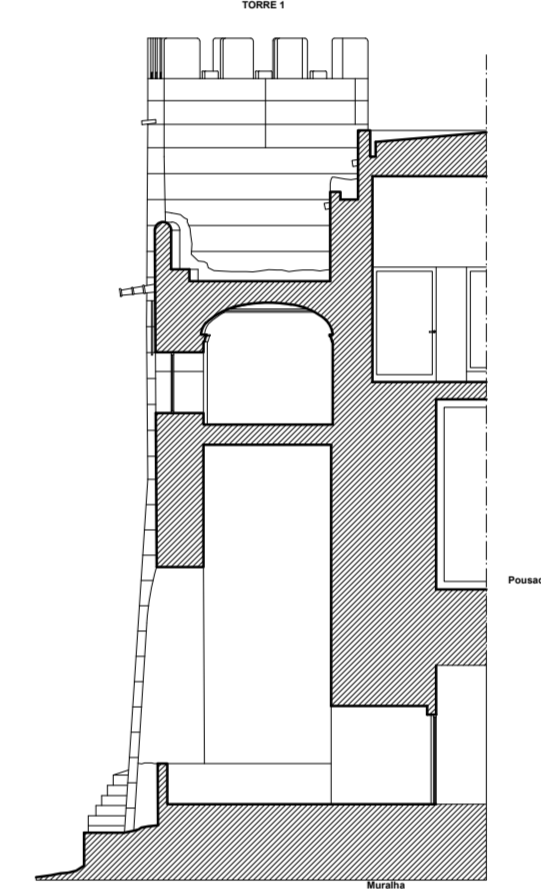
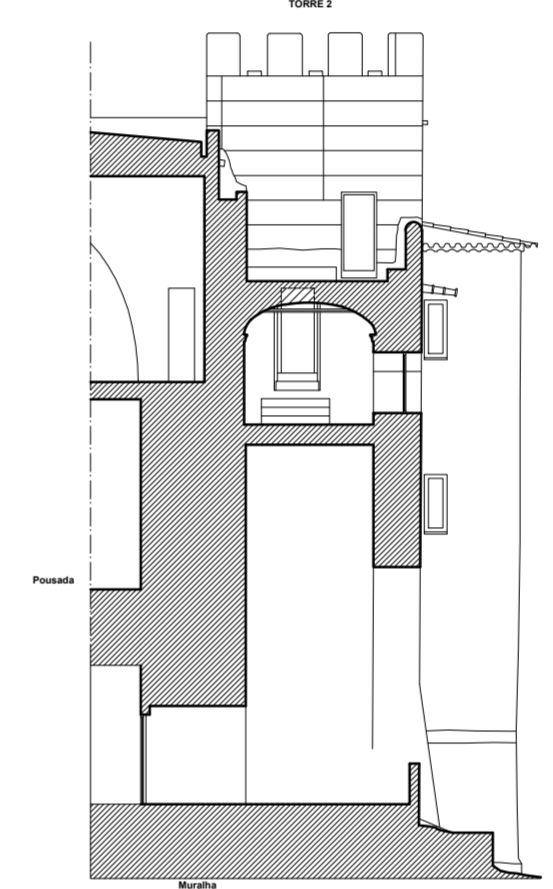
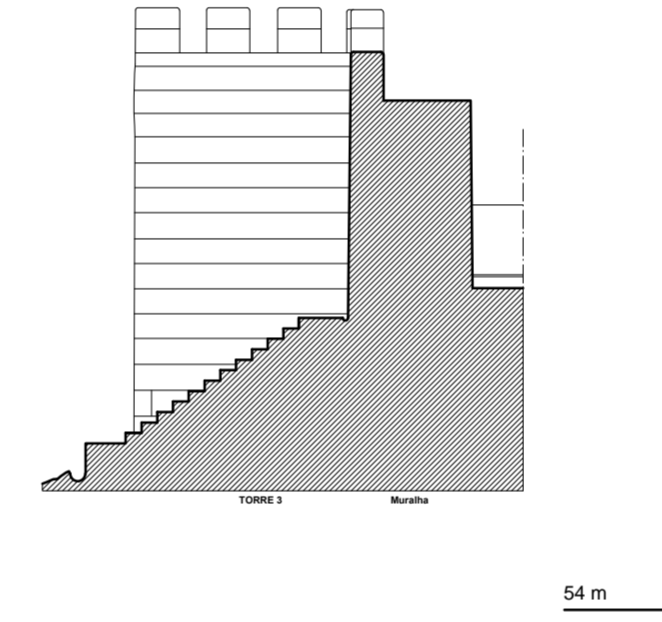
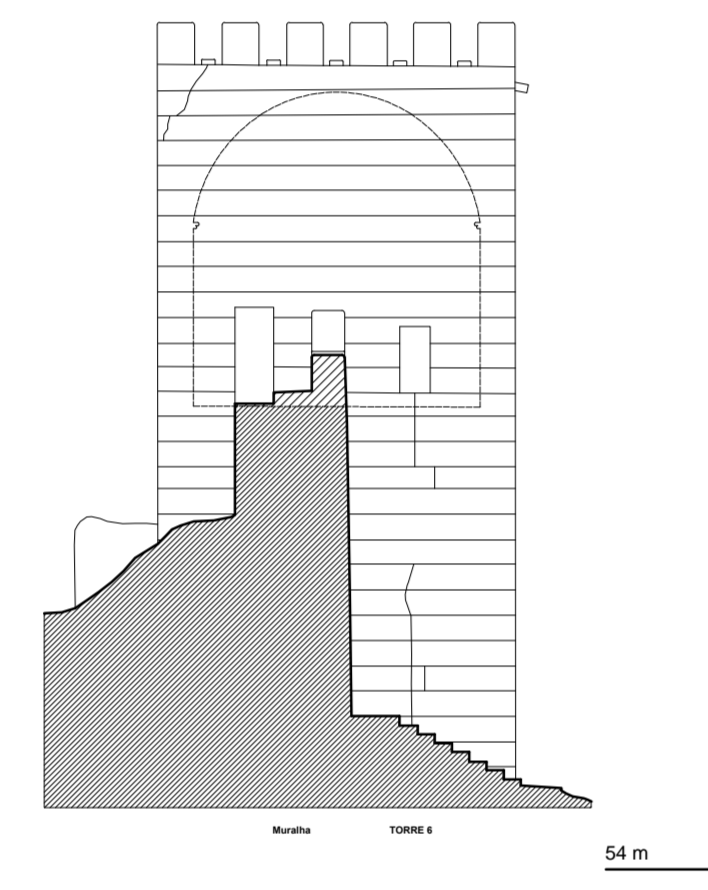


ALÇADOS EXTERIOIS

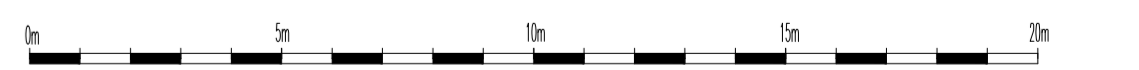

ALÇADOS INTERIOIS

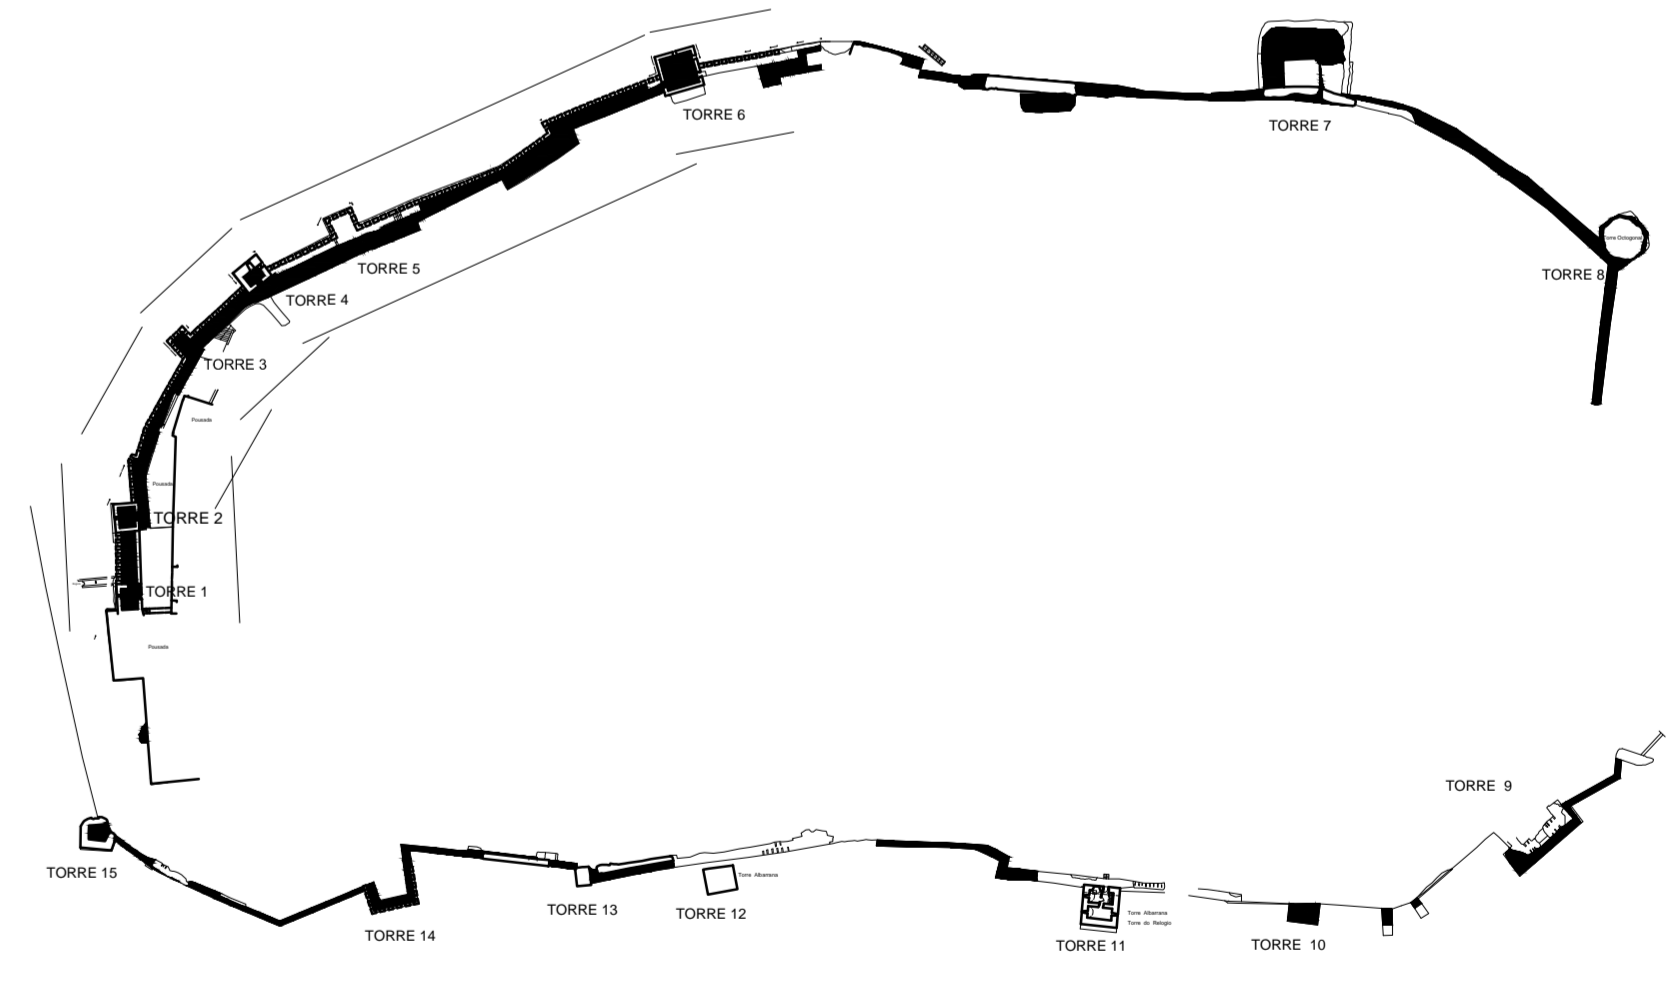

<p>LEVANTAMENTOS ARQUITECTÓNICOS e ARQUEOLÓGICOS</p> <p>www.levantamientos.com t. +351 264 37 02 86 e-mail: arl@levantamientos.com</p>	<p>LEVANTAMENTO ARQUITECTÓNICO MURALHAS DO ALCÁCER DO SAL</p> <p>ALCÁCER DO SAL NOVENBRO-06</p>	
	<p>DESENHO: ALÇADOS - CORTES NORTE 1</p>	<p>Nº: 2.1</p> <p>ESCALA 1:150</p>
	<p>IPPAR Évora</p>	