

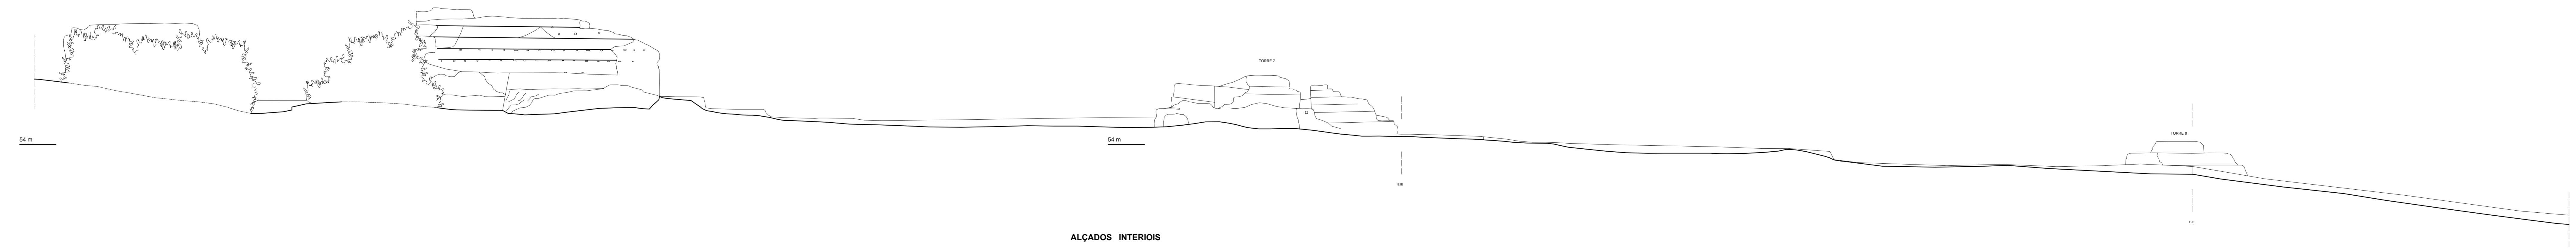
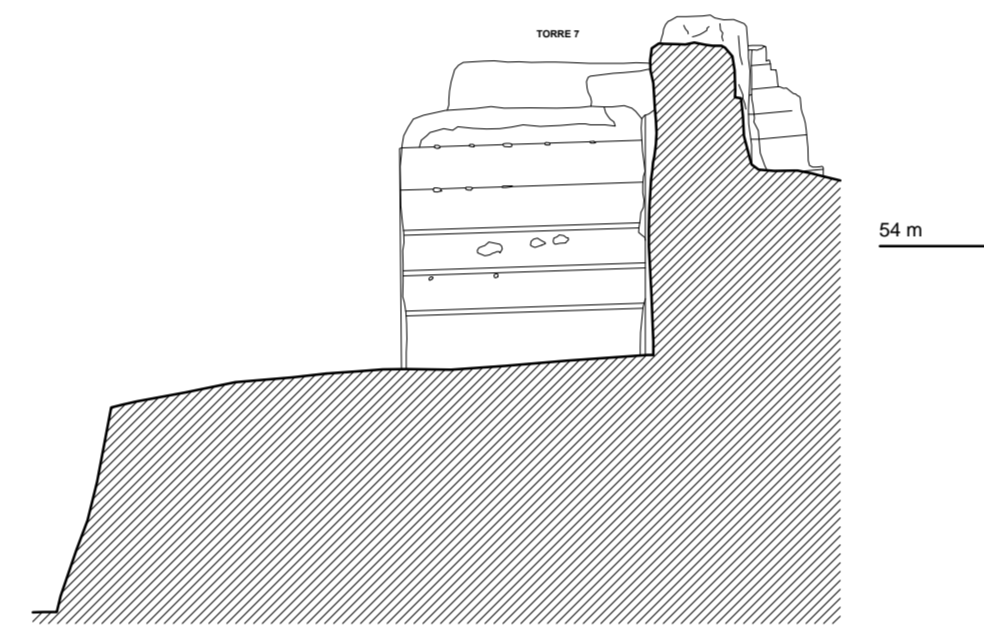
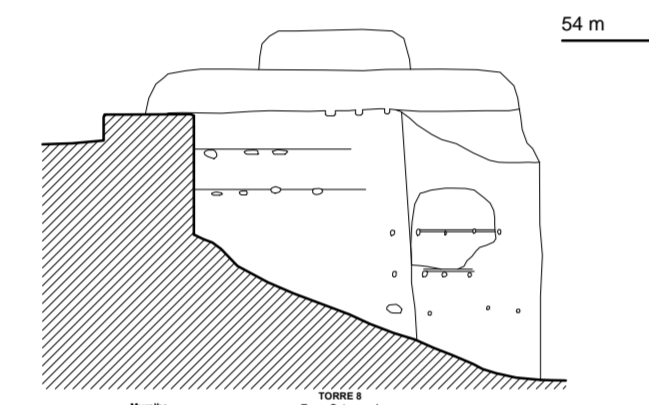


ALÇADOS EXTERIOIS

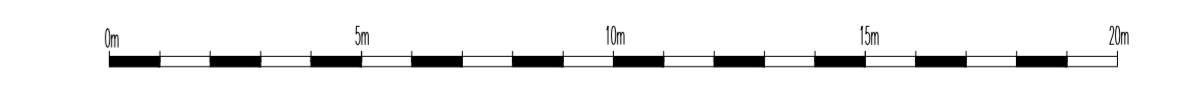

ALÇADOS INTERIOIS

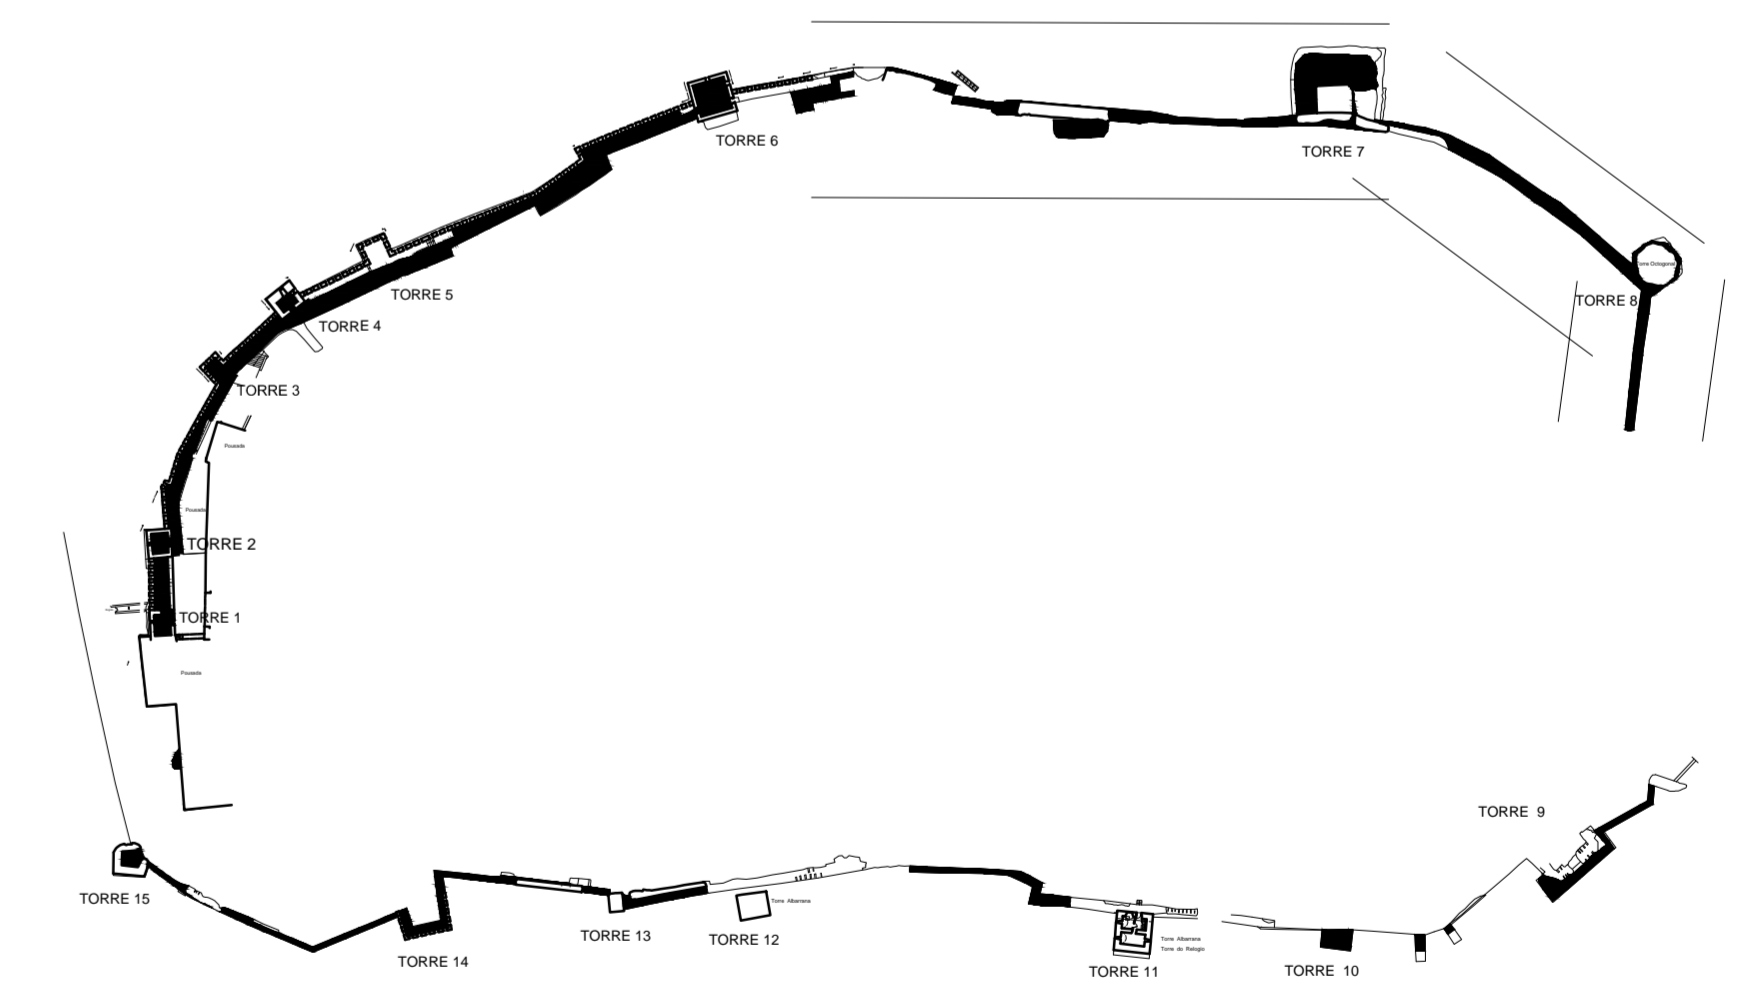

<p>LEVANTAMENTOS ARQUITECTÓNICOS e ARQUEOLÓGICOS</p> <p>www.levantamientos.com Tl +351 964 97 42 98 e-mail: arl@levantamientos.com</p>	<p>LEVANTAMENTO ARQUITECTÓNICO MURALHAS DO ALCÁZER DO SAL</p> <p>ALCÁZER DO SAL NOVEMBRO-06</p>	
	<p>DESENHO: ALÇADOS - CORTES NORTE 2</p>	<p>Nº: 2.2</p>
	<p>IPPAR Évora</p>	
	<p>ESCALA 1:150</p>	