

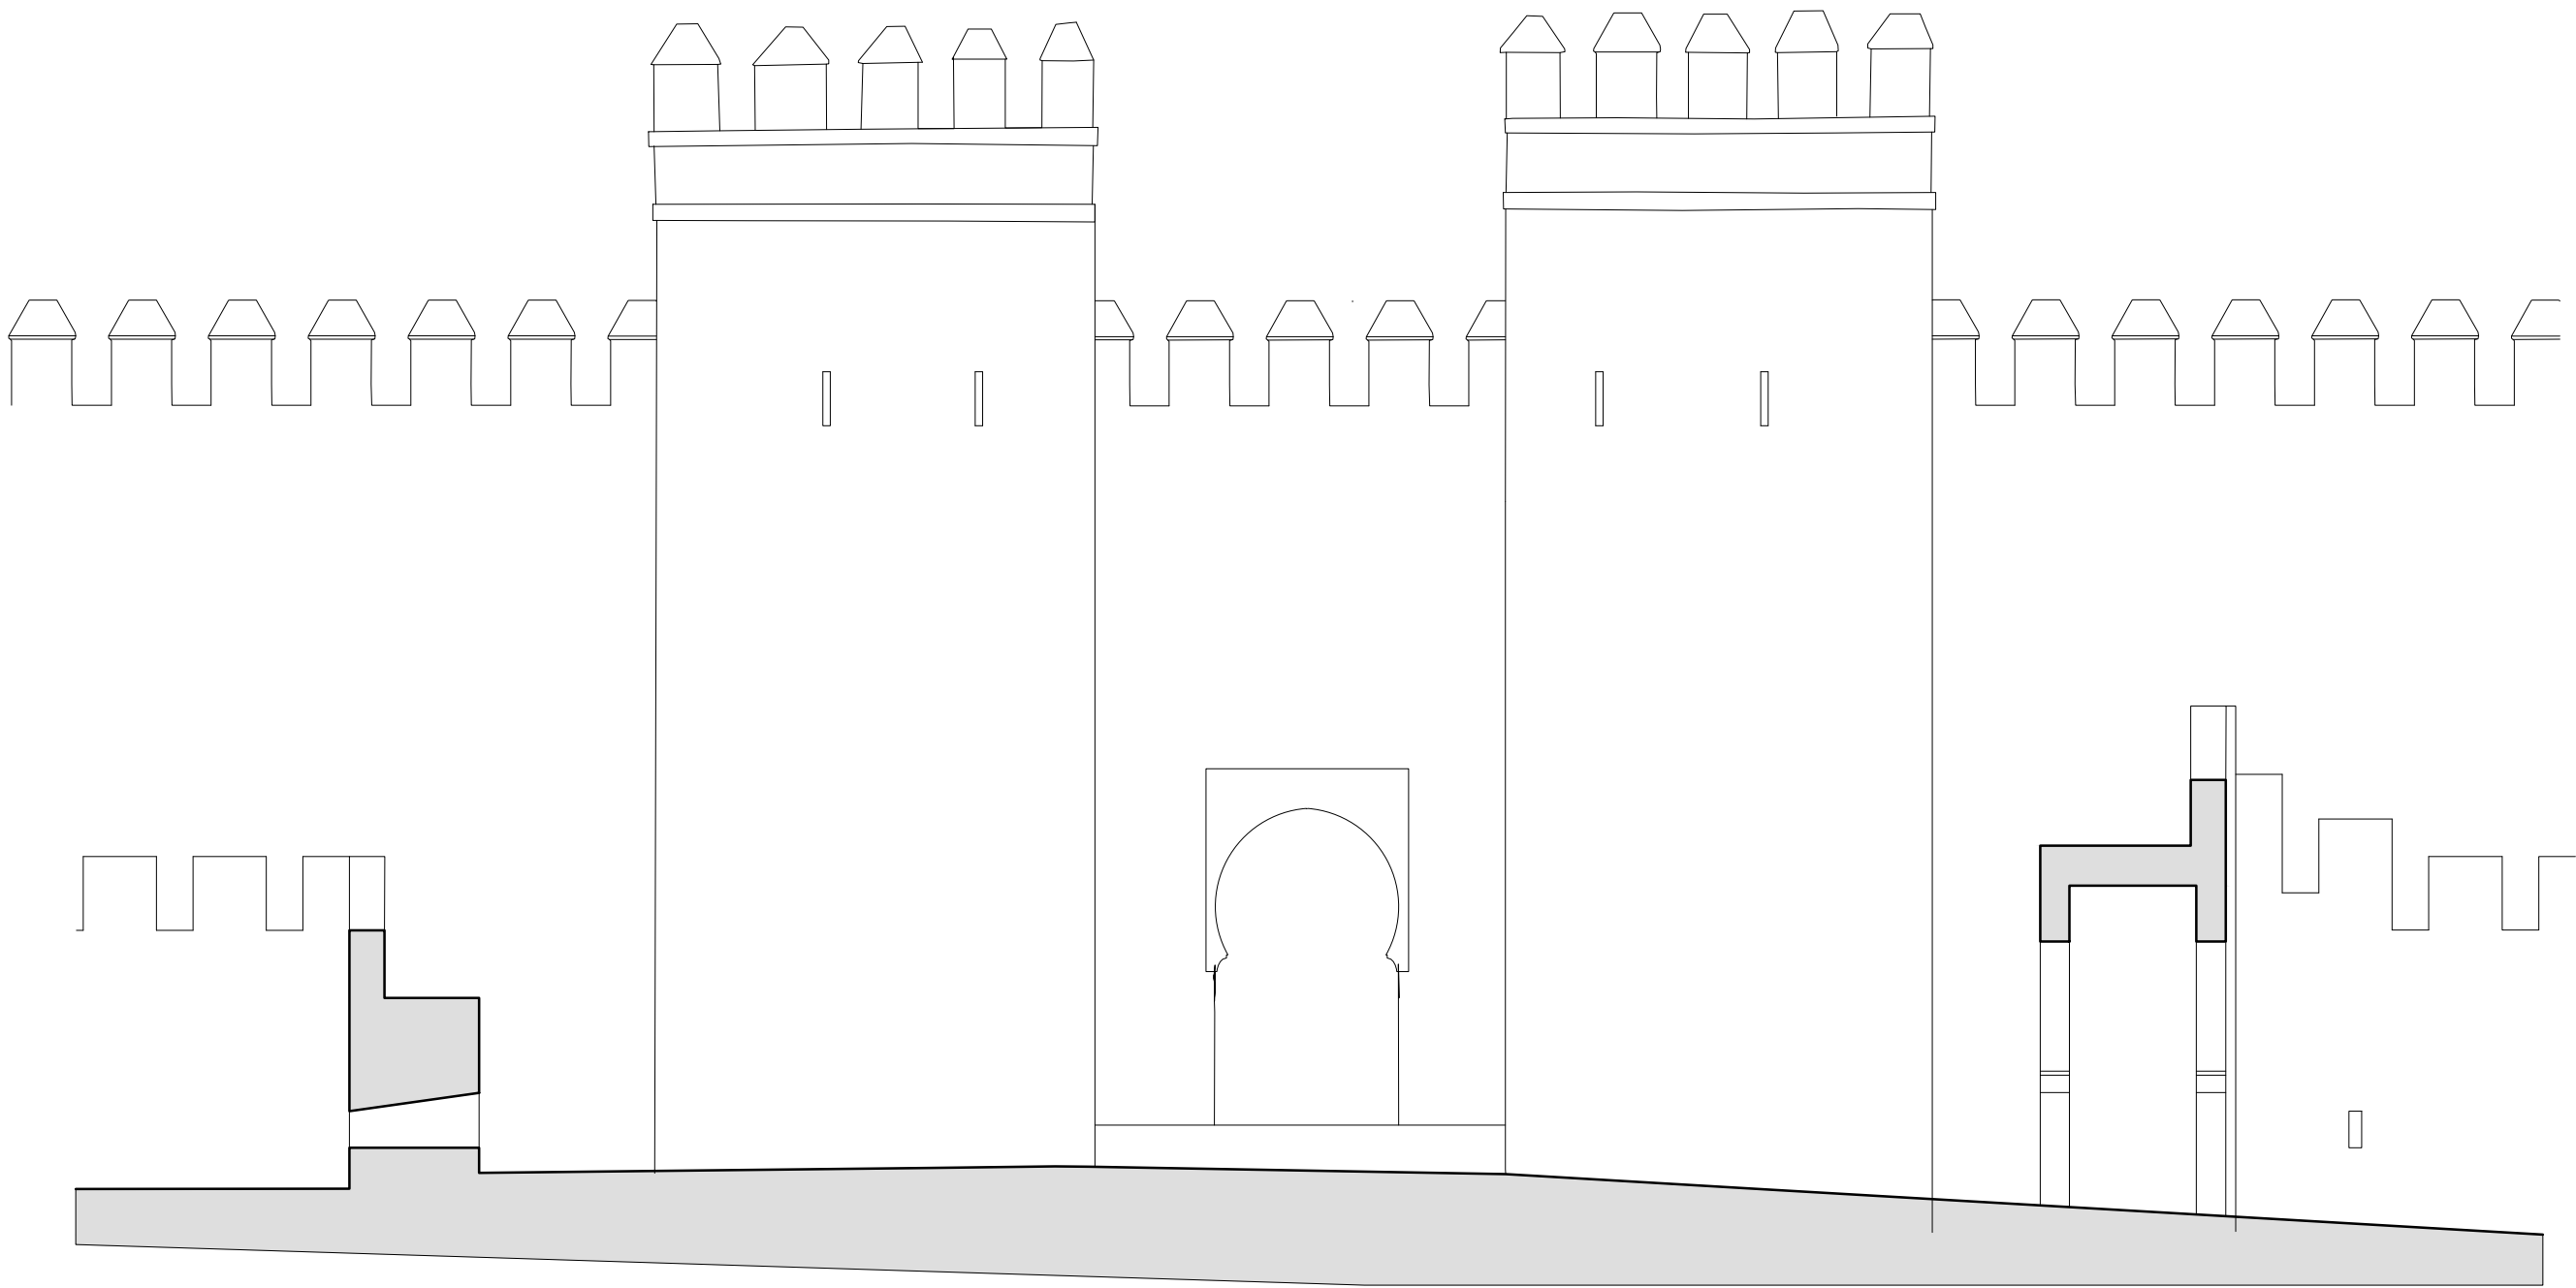


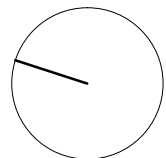

ALZADO HIPOTESIS

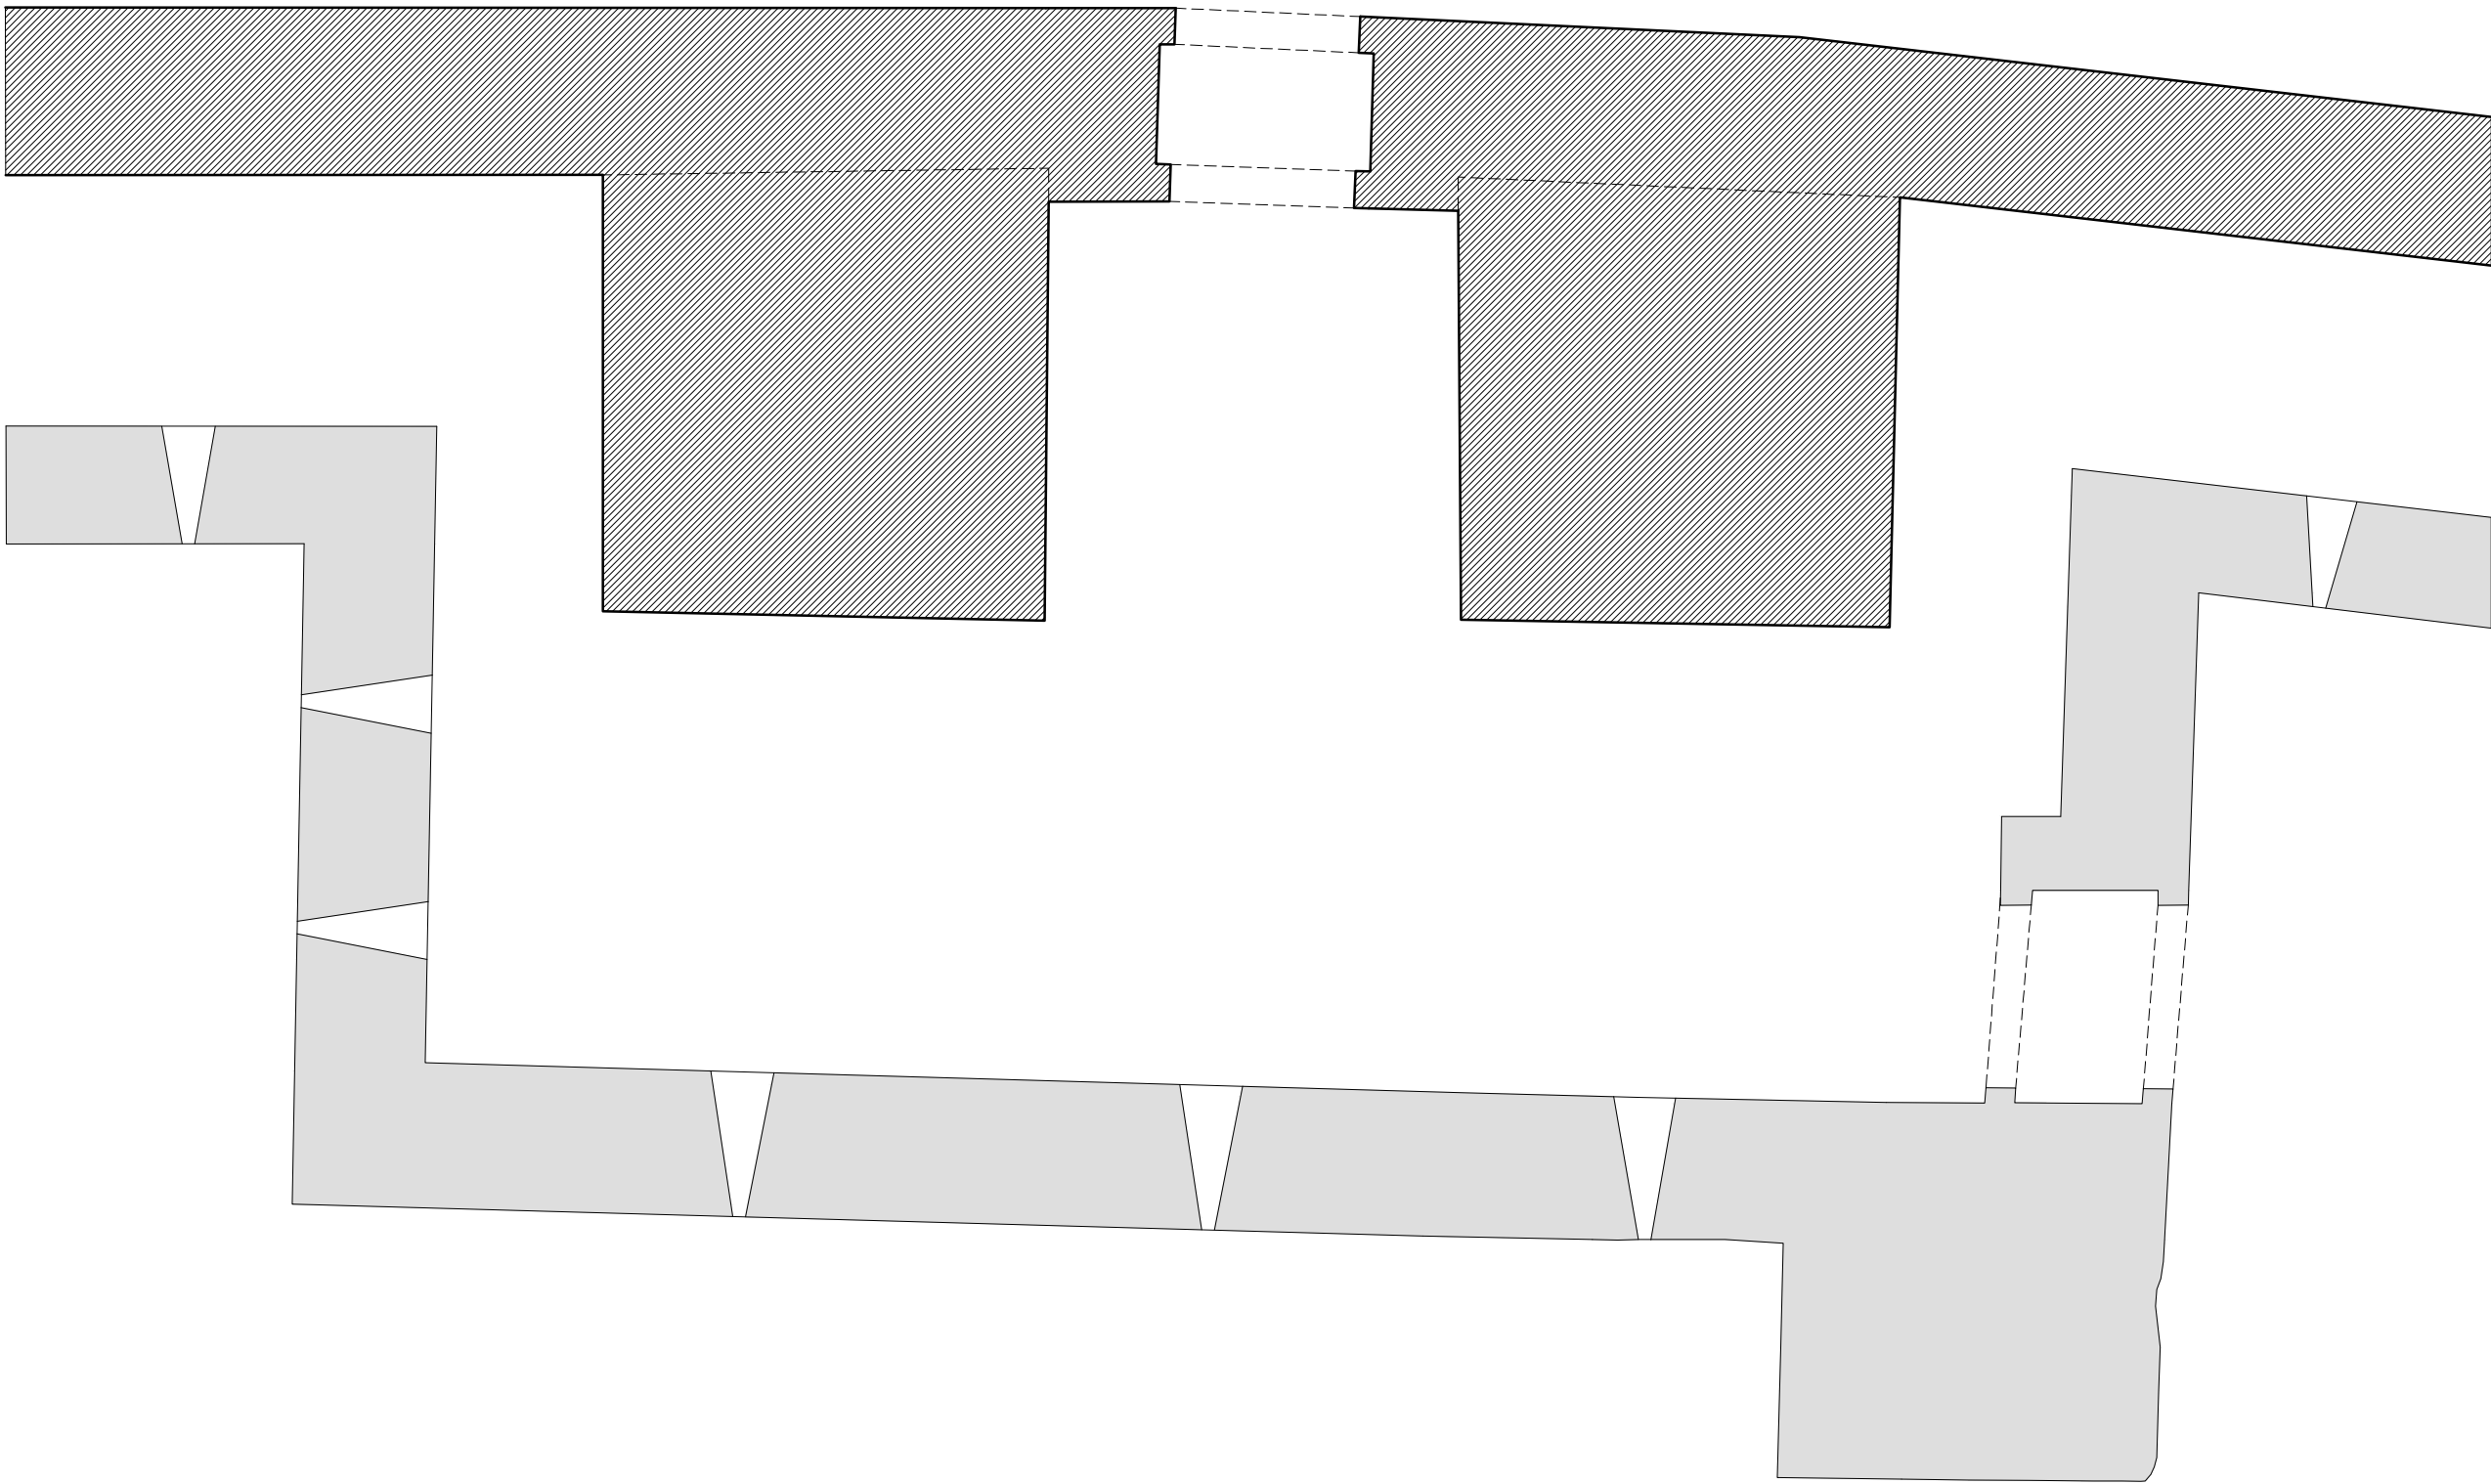

PLANTA HIPOTESIS

0 20 m