

+ 13.55 m


+ 6.45 m

+ 2.14 m

± 0.00 m



+ 6.74 m

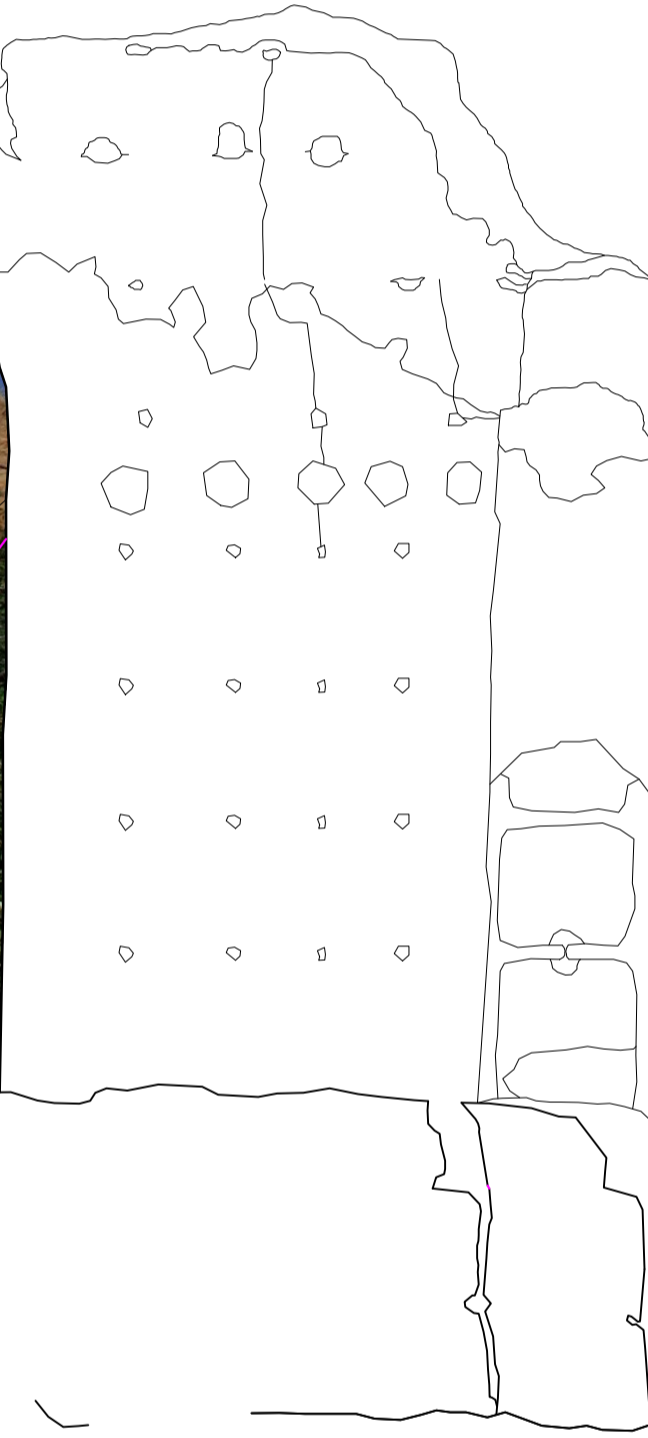


+ 13.55 m


+ 6.45 m

+ 2.14 m

± 0.00 m

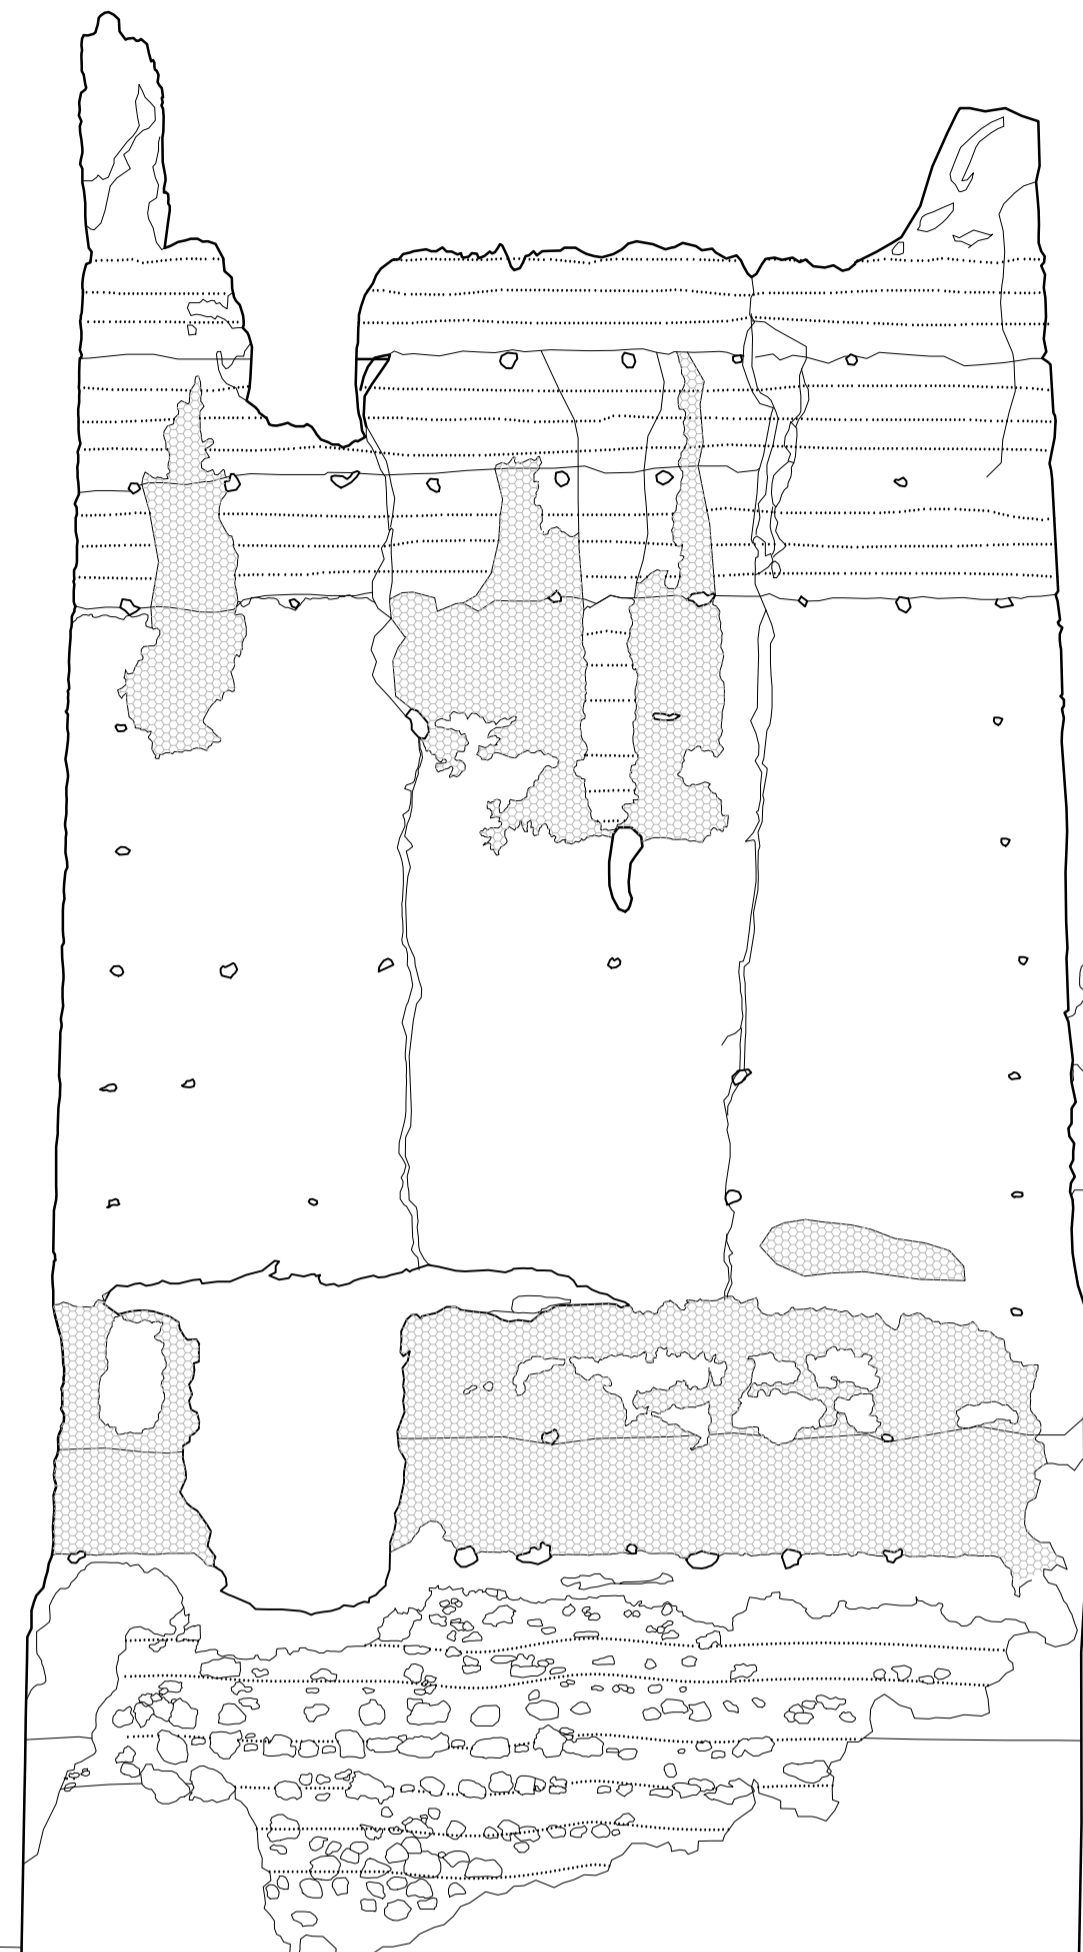


+ 6.74 m

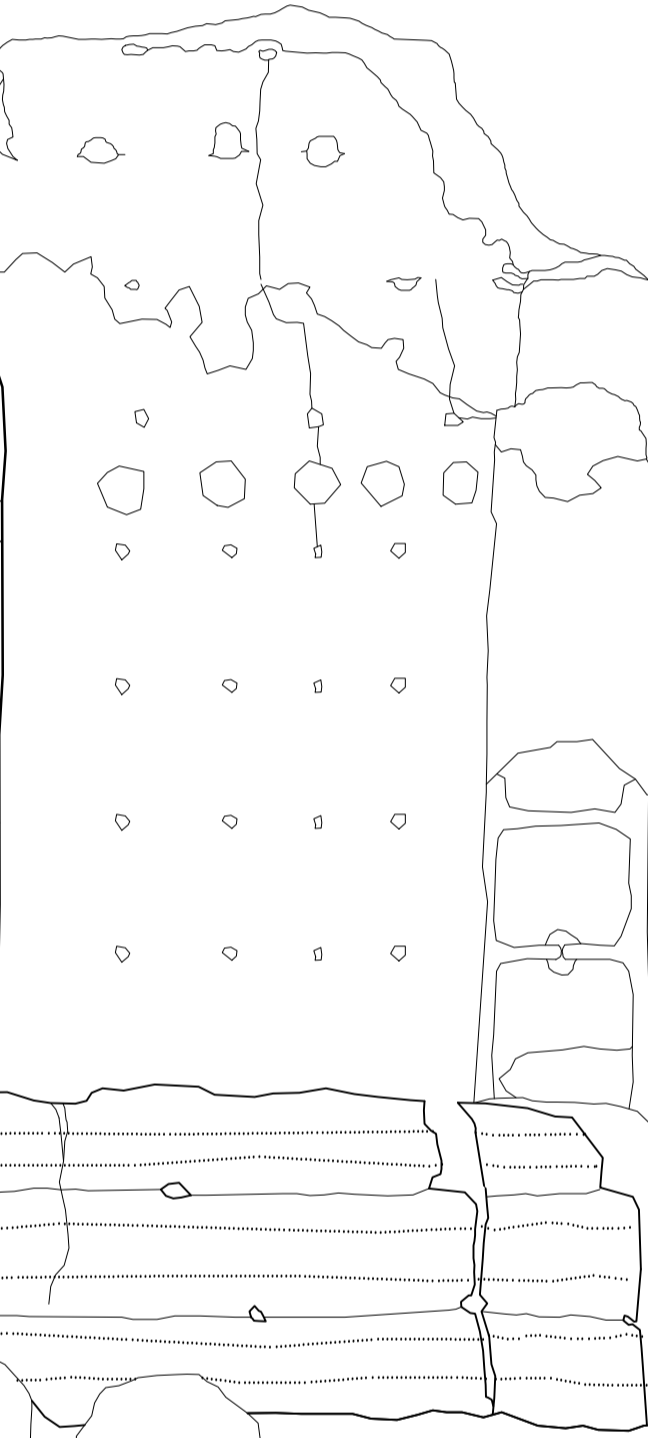

CARA SURESTE (C-C')

CARA SURESTE (C-C')

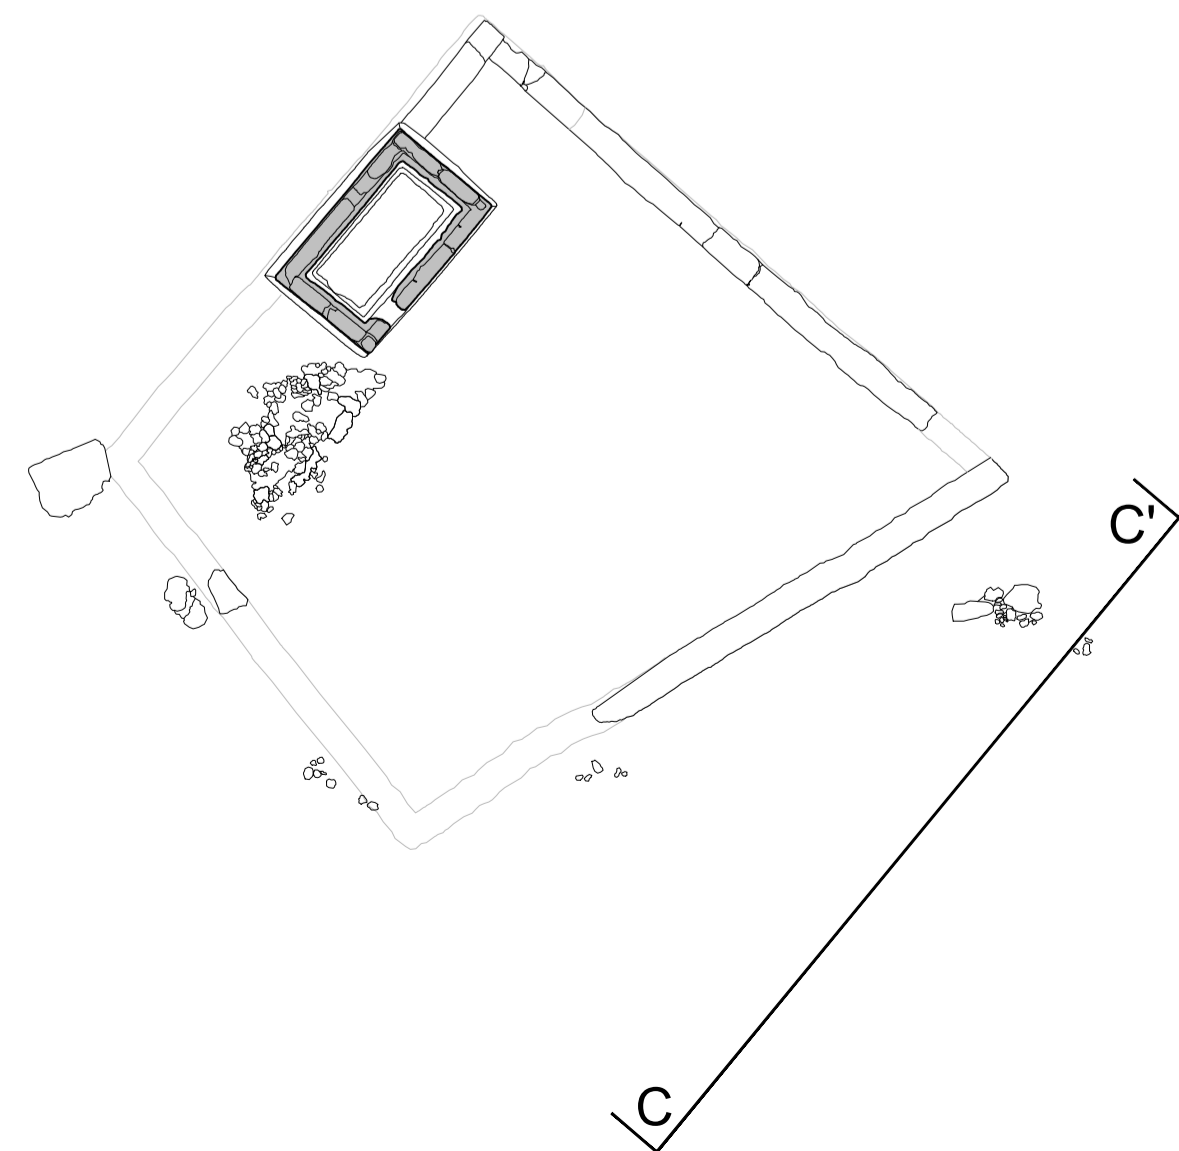

5 0 5 10 m

EL CARDETE (BENATAE, JAÉN)
SANTIAGO QUESADA-GARCÍA / arq.

ALZADOS
junio 2017